

--

NO.	DESCRIPTION	DATE

SHEET TITLE:
ELEVATIONS

PROJECT DESCRIPTION:


DRAWINGS PROVIDED BY:

DATE:
9/19/2022

SCALE:


SHEET:

A-2

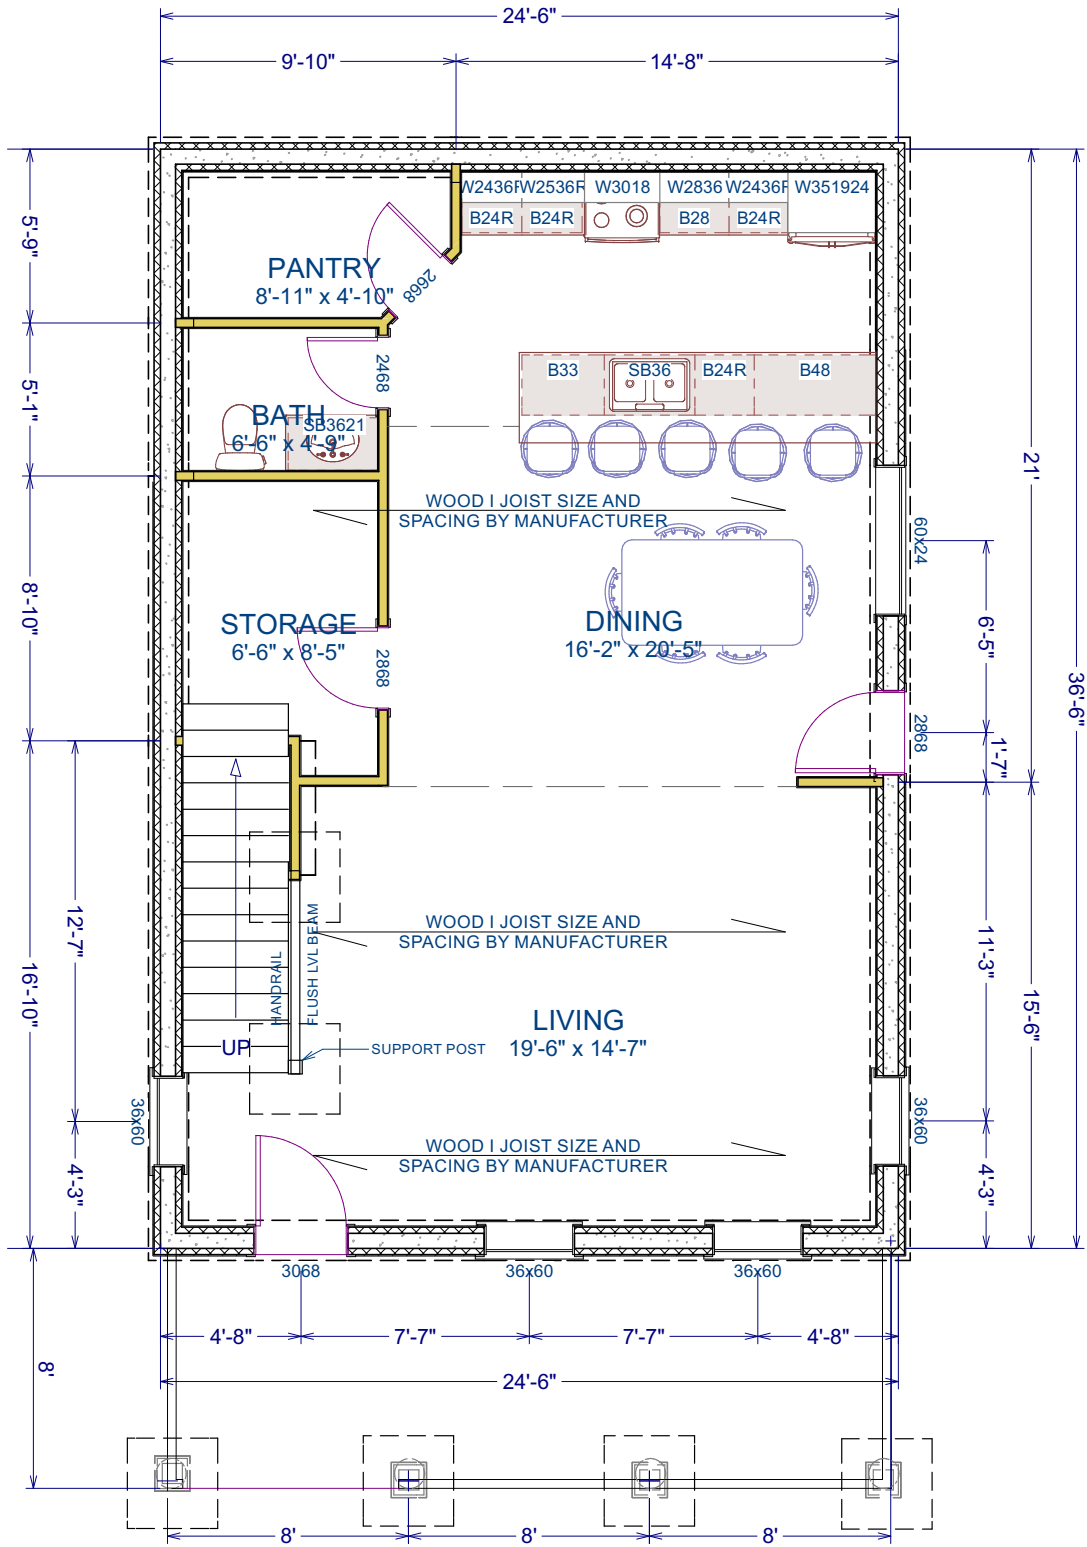





LIVING AREA
894 sq ft

A-3	SHEET:	SCALE:	DATE:	DRAWINGS PROVIDED BY:	PROJECT DESCRIPTION:	SHEET TITLE:	NO.	DESCRIPTION	BY	DATE
		9/19/2022								
FOUNDATION PLAN										


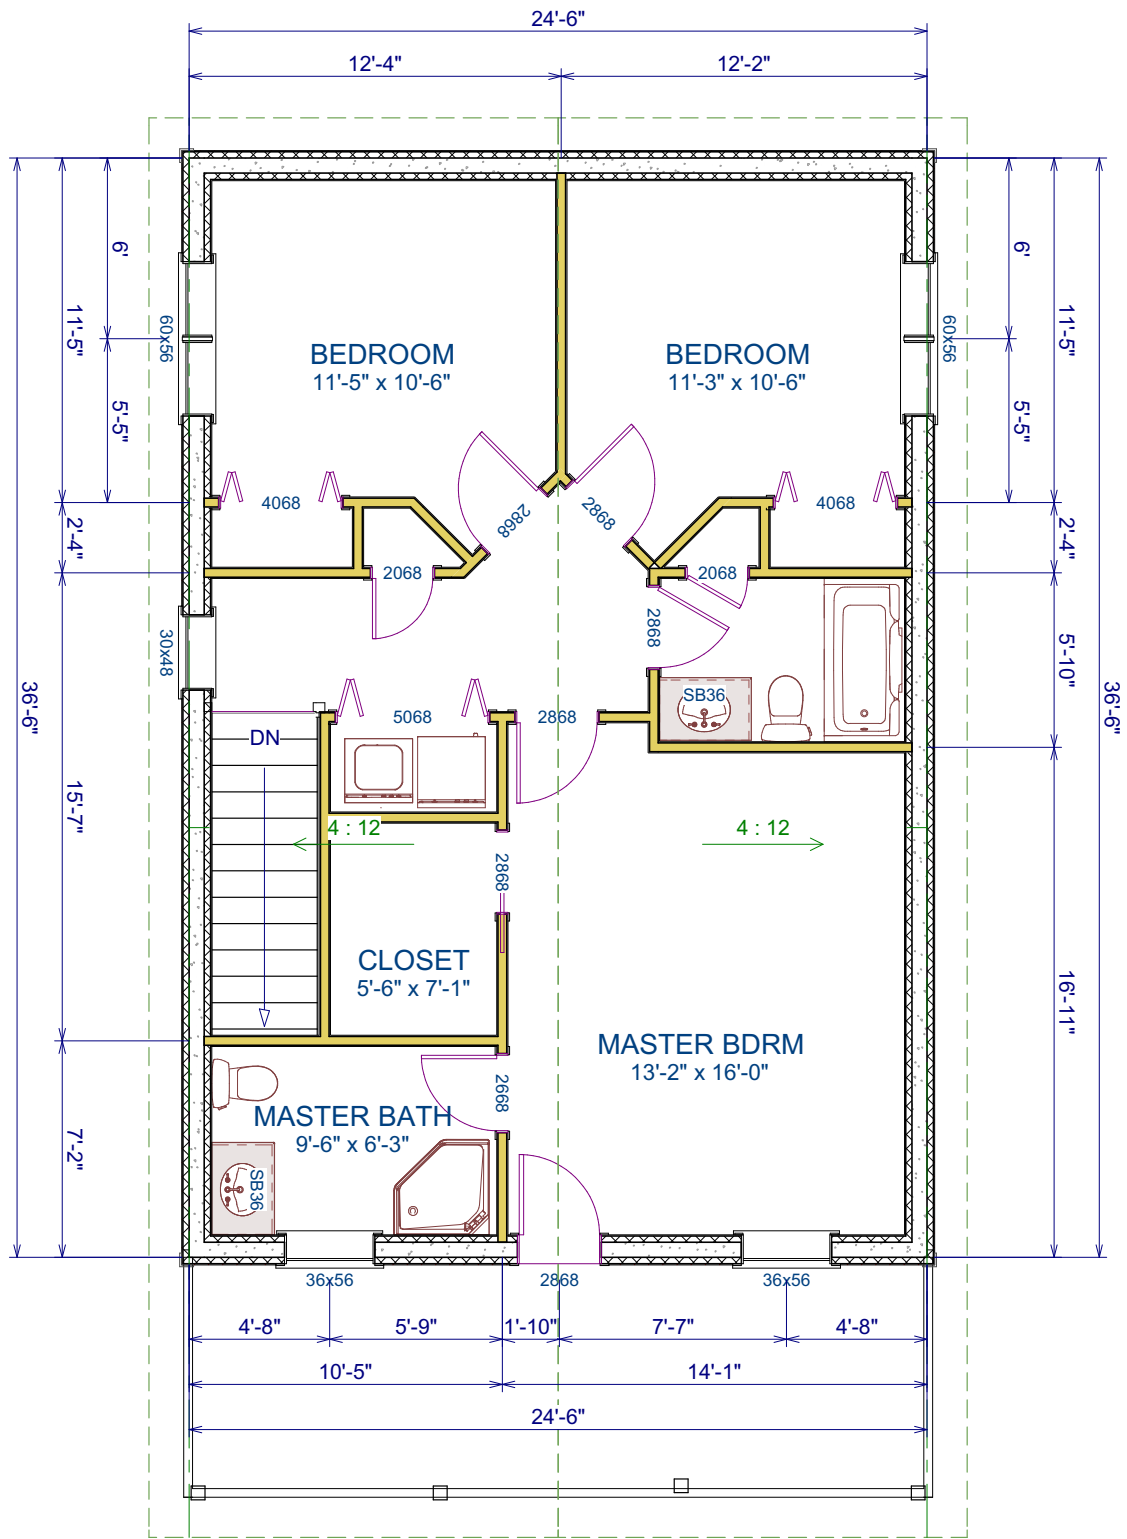


LIVING AREA
894 sq ft

SHEET: A-4	DATE: 9/19/2022	PROJECT DESCRIPTION:	SHEET TITLE: MAIN FLOOR PLAN	NO.	DESCRIPTION	BY	DATE
	SCALE:						
DRAWINGS PROVIDED BY:							

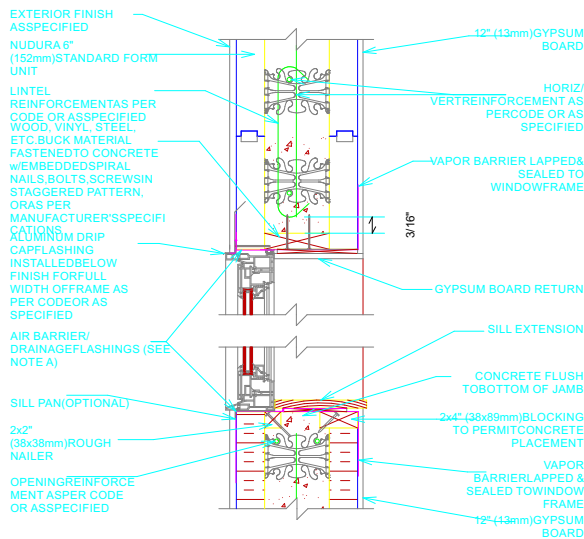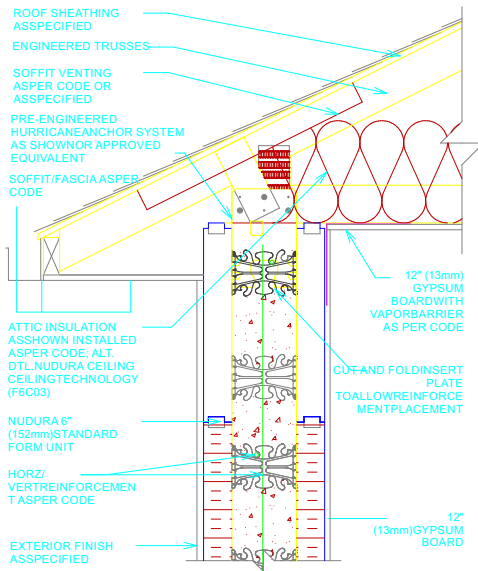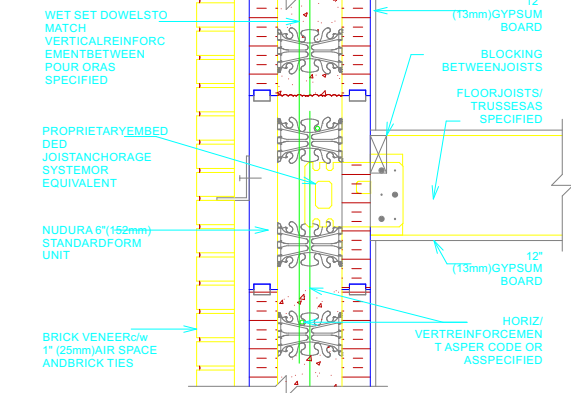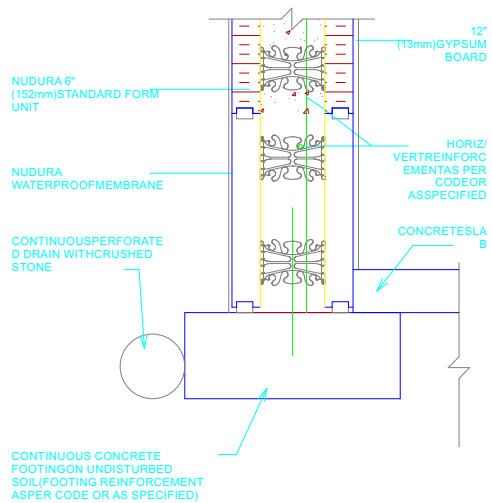

NOTE A: AIR BARRIER/DRAINAGE FLASHINGS TO BE INSTALLED AROUND COMPLETE OPENING PERIMETER AS PER SECTION 9.1 OF THE NUDURA INSTALLATION MANUAL OR AS DETAILED BY LOCAL APPLICABLE CODES (CODE GOVERNS)

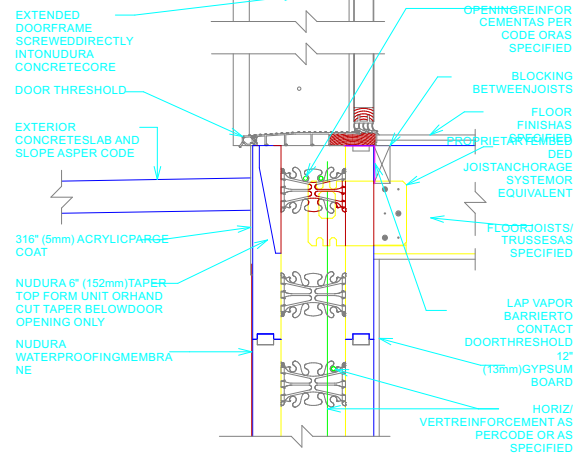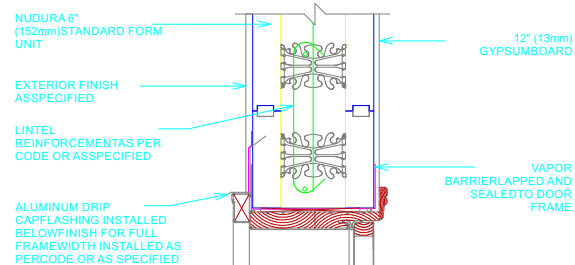

NO.		DESCRIPTION	
DATE	BY		
SHEET TITLE: FRAMING DETAILS			
PROJECT DESCRIPTION:			
DRAWINGS PROVIDED BY:			
DATE: 9/19/2022			
SCALE:			
SHEET: A-5			